

DENTAL ASSIST. (#4) OSDM:
 LAB 1500
 X-RAY ROOM 20
 DARKROOM 20
 -----1660


+
 CLASSROOM 900
 OFFICE 120
 STORAGE 200
 CHANGING 2x225 = 450
 -----1670
TOTAL: 3,330


EXERCISE SCIENCE (#2) OSDM:
 LAB 1500
 OFFICE 120
 STORAGE 200
 CHANGING ROOMS 2x225 = 450
 +
 ANATOMY CLASSROOM 900
TOTAL: 3,170

NURSE ASSISTING (#4) OSDM:
 LAB 1200
 TRAINING TOILET 120
 LAUNDRY ROOM 120
 -----1440
 +
 CLASSROOM 900
 OFFICE 120
 STORAGE 200
 CHANGING 2x225 = 450
 -----1670
TOTAL: 3,110

MED. ASSISTING (#4) OSDM:
 LAB 1200
 TRAINING TOILET 120
 LAUNDRY ROOM 120
 -----1440
 +
 CLASSROOM 900
 OFFICE 120
 STORAGE 200
 CHANGING 2x225 = 450
 -----1670
TOTAL: 3,110

MEDICAL (diag. pathway) (#4) OSDM:
 LAB 1200
 -----1200
 +
 CLASSROOM 900
 OFFICE 120
 STORAGE 200
 CHANGING 2x225 = 450
 -----1670
TOTAL: 2,870

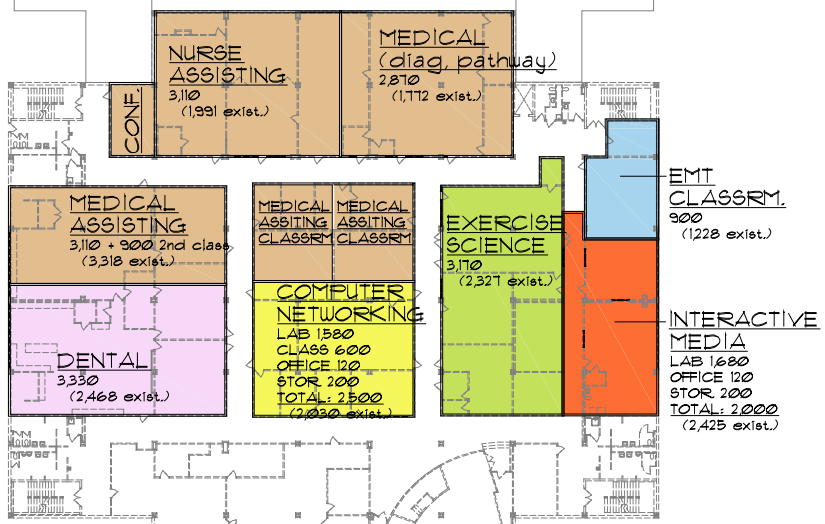

JOB NO. 1401	
REVISIONS	DESCRIPTION
NO.	DATE
DRAWN BY:	
CHECKED BY:	
DATE:	
JUNE 30, 2014	
POLARIS CAREER CENTER	
JOINT VOCATIONAL SCHOOL DISTRICT WOODBURGH HEIGHTS, OHIO	
ARCHITECTURAL VISION GROUP, LTD.	
ARCHITECTS	PLANNERS
23550 SPERRY DRIVE	CLEVELAND, OHIO 44145
	
COMPOSITE SECOND FLOOR PLAN	
SCALE: 1" = 20'-0"	
SHEET NO.	
A102	

COMPOSITE SECOND FLOOR PLAN
 SCALE: 1" = 20'-0"